


APARTMENT C1

ROOM	AREA(M ²)
KITCHEN/DINING/LIVING	49.80
LINEN/STORE	5.10
PASSAGE	5.10
MASTER BEDROOM	21.20
MASTER ENSUITE	6.40
BEDROOM 1	13.70
COMMON TOILET	5.70
TOTAL CARPET AREA	107.00
TERRACE 1	6.70
TERRACE 2	12.20
APARTMENT FOOTPRINT	140.80

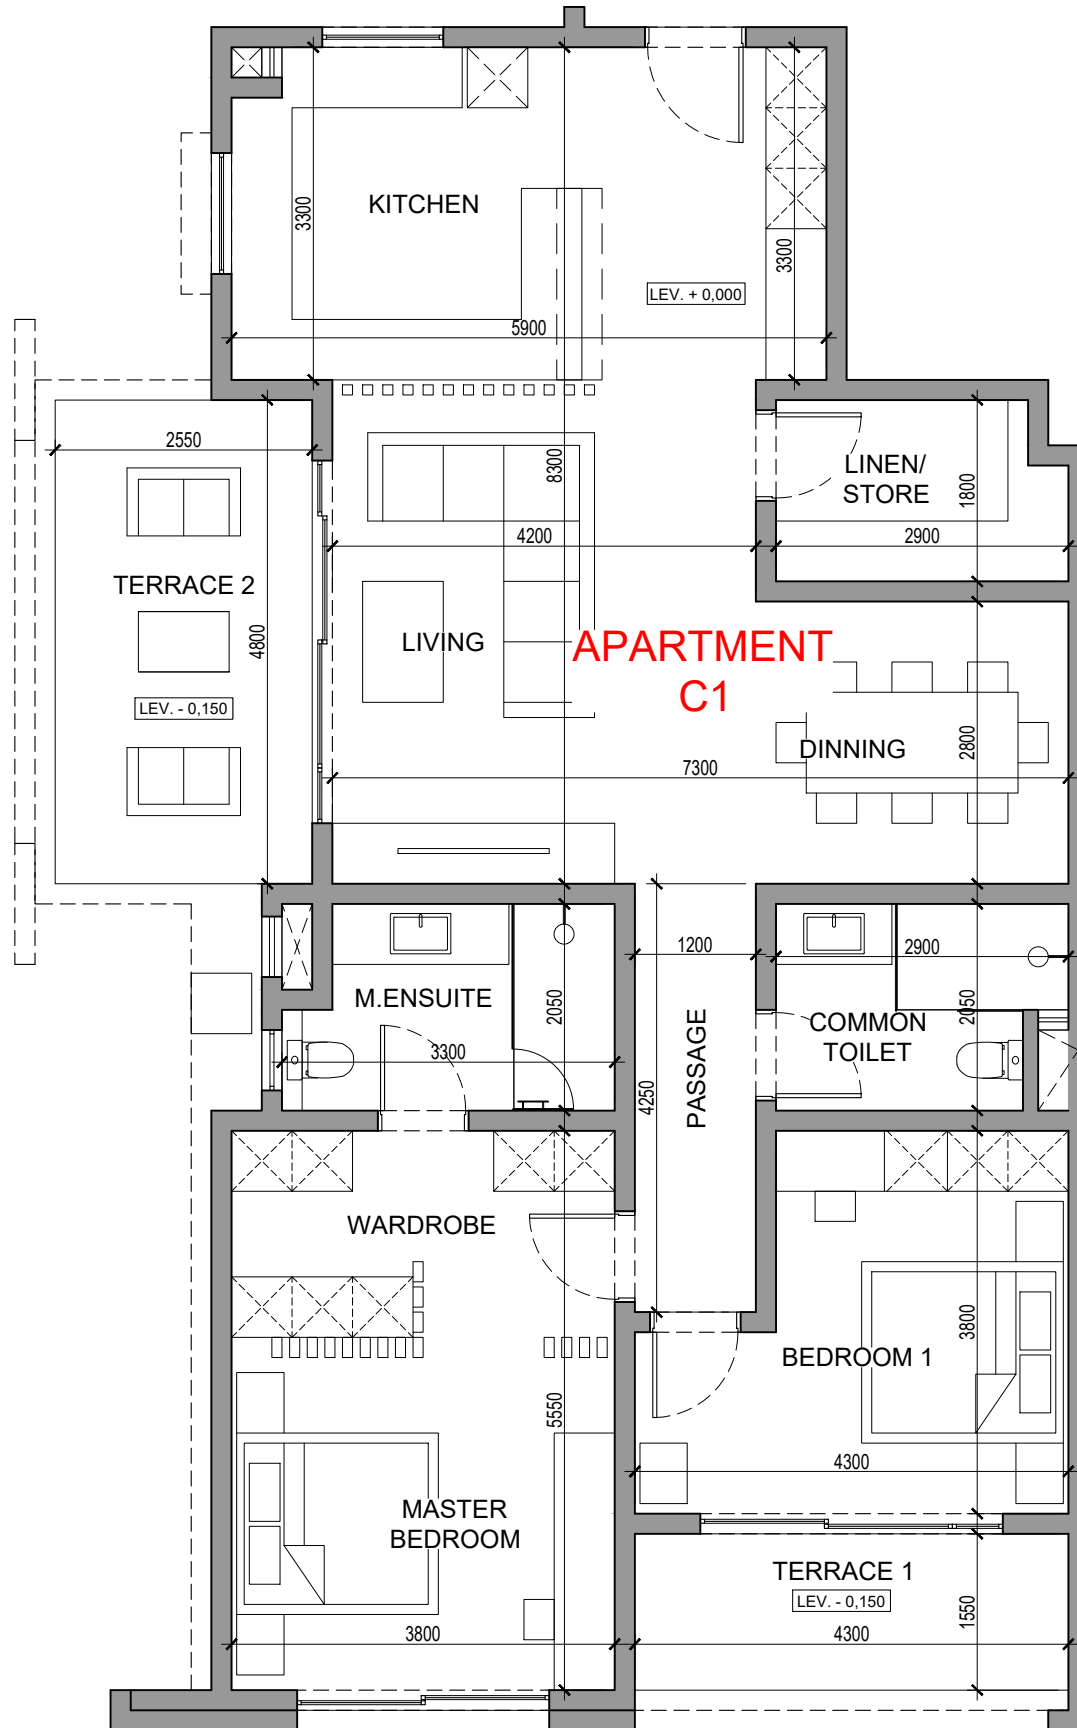

NOTARY DRAWING

Yunus Peer Architect Limited
 VAT No: VAT 27188306 . BRN No: C12113656
 Cent Gaulettes Street , Mahebourg, Mauritius
 Tel: 5250-3666 . E-Mail: peeryunus@hotmail.com

CLIENT NAME: **B13 RESIDENCES LTD**
 PROJECT NAME: **APARTMENT DEVELOPMENT AT PEREYBERE**

PROJECT REF.: **VMA** DRAWN BY: **YP - -**
 DRAWING TITLE: **BLOCK C GROUND FLOOR PLAN [C1]**

DRWG. No.: **W 120** P
 SCALE: **1:75** DATE: **21.11.22**