


APARTMENT A11

ROOM	AREA(M ²)
ENTRANCE LOBBY	2.90
LINEN/STORE	5.80
KITCHEN/DINING/LIVING	45.90
PASSAGE	5.10
MASTER BEDROOM	21.30
MASTER ENSUITE	6.40
BEDROOM 1	14.30
BEDROOM 2	13.70
COMMON TOILET	5.70
TOTAL CARPET AREA	121.10
TERRACE 1	5.70
TERRACE 2	13.50
APARTMENT FOOTPRINT	158.70

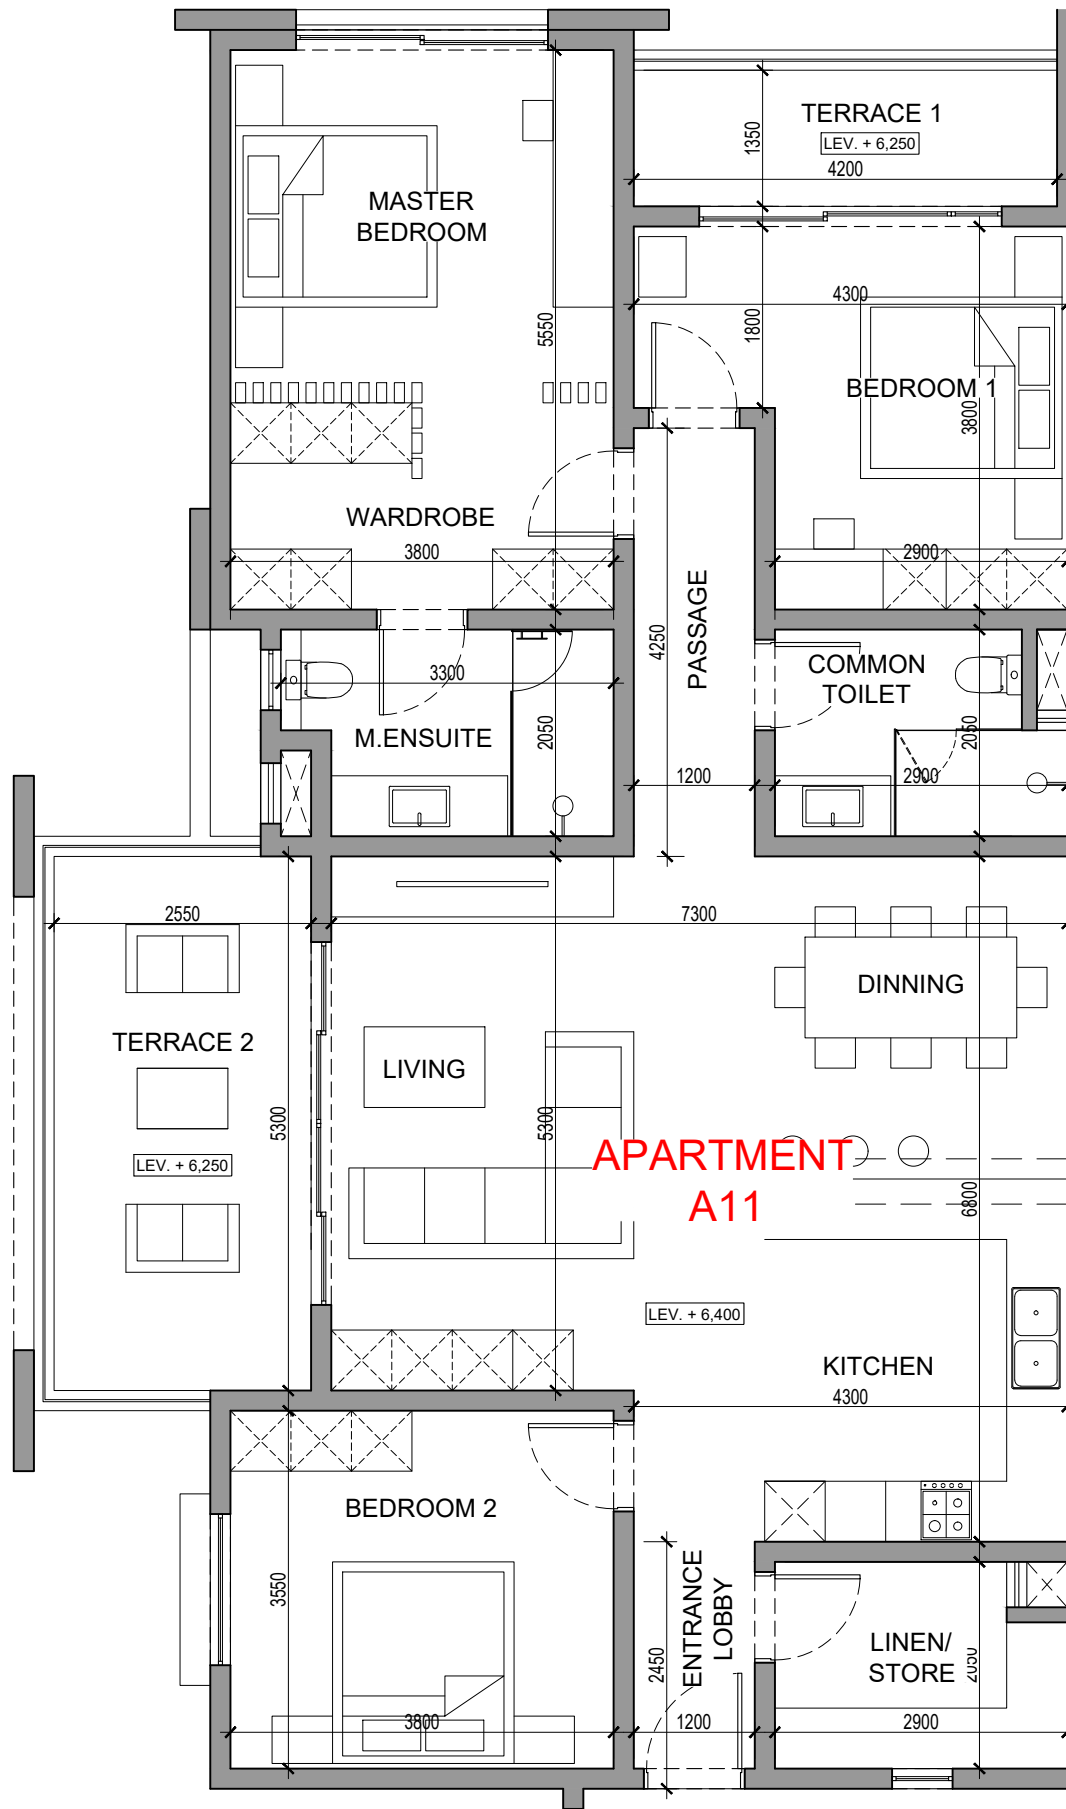

NOTARY DRAWING

Yunus Peer Architect Limited

VAT No: VAT 27188306 . BRN No: C12113656
Cent Gaulettes Street , Mahebourg, Mauritius
Tel: 5250-3666 . E-Mail: peeryunus@hotmail.com

CLIENT NAME:
B13 RESIDENCES LTD

PROJECT NAME:
APARTMENT DEVELOPMENT AT PEREYBERE

PROJECT REF.: VMA DRAWN BY: YP - -

DRAWING TITLE: BLOCK A
SECOND FLOOR PLAN [A11]

DRWG. No.: W 102

P

SCALE: 1:75

DATE: 09.01.23