


**APARTMENT C5**

ROOM	AREA(M <sup>2</sup> )
KITCHEN/DINING/LIVING	49.80
LINEN/STORE	5.10
PASSAGE	5.10
MASTER BEDROOM	21.20
MASTER ENSUITE	6.40
BEDROOM 1	13.70
COMMON TOILET	5.70
<b>TOTAL CARPET AREA</b>	<b>107.00</b>
TERRACE 1	6.70
TERRACE 2	12.20
<b>APARTMENT FOOTPRINT</b>	<b>144.50</b>

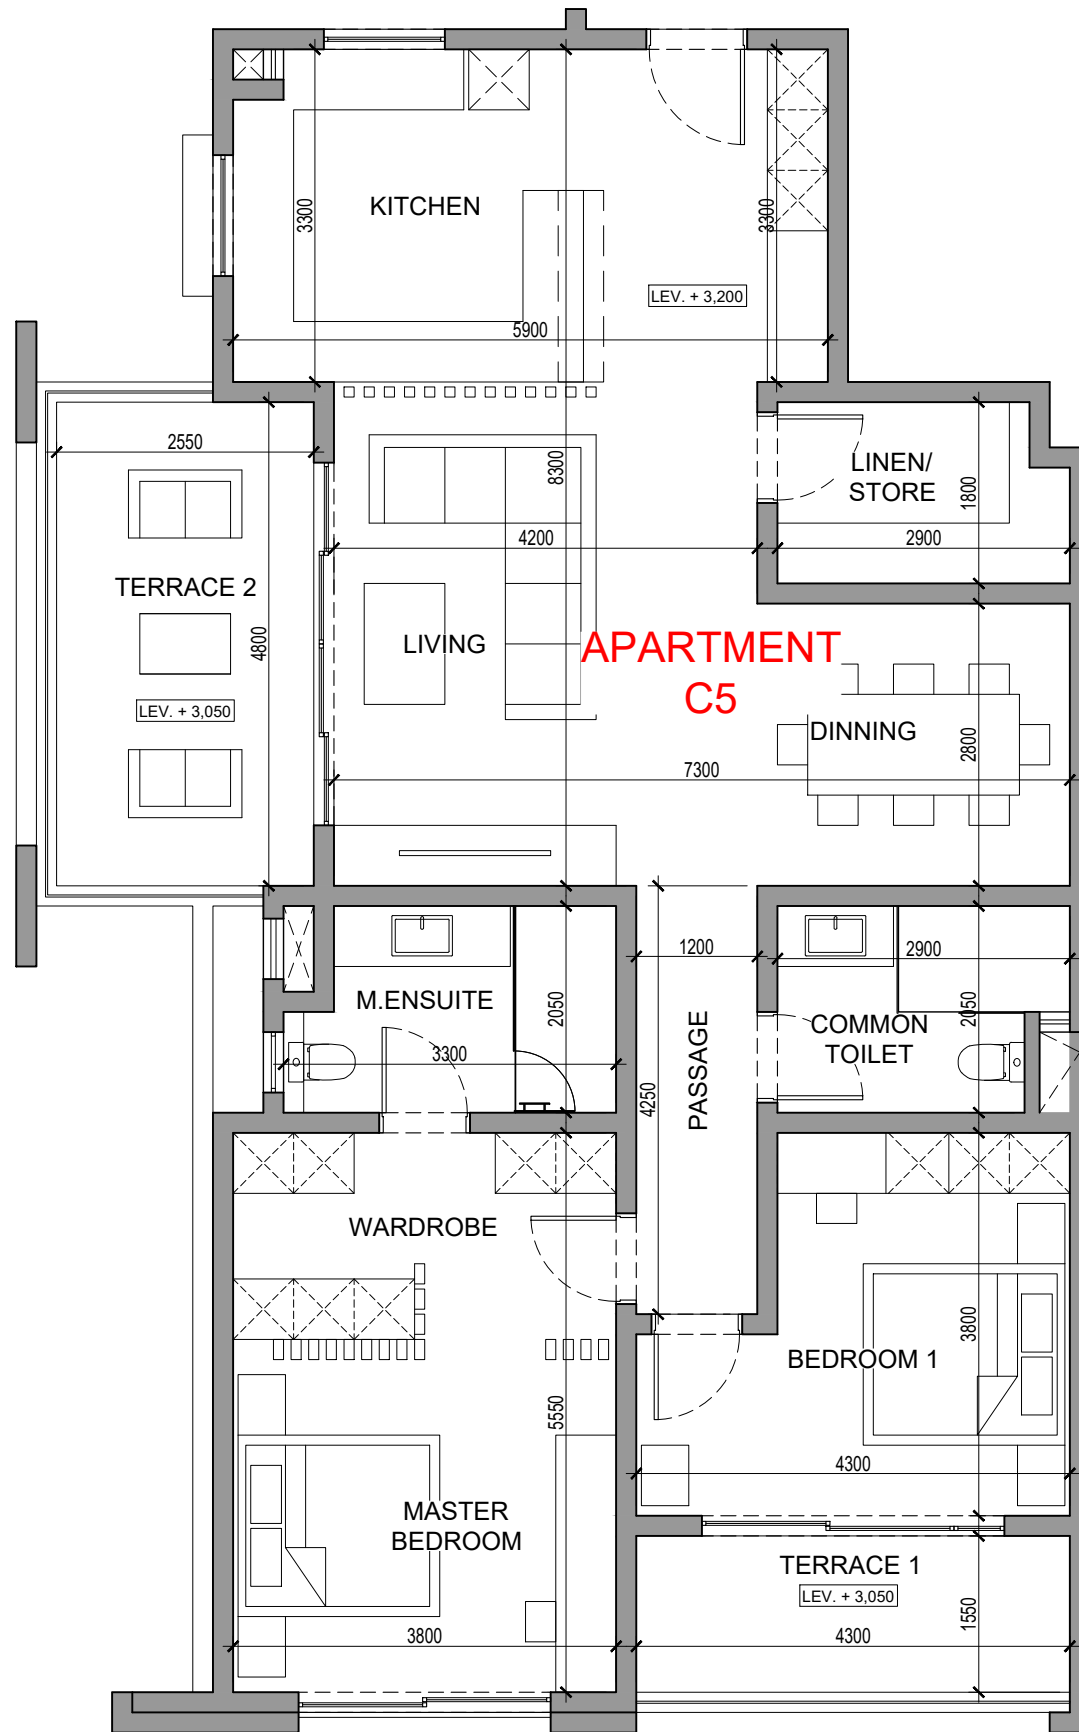

NOTARY DRAWING

**Yunus Peer Architect Limited**

VAT No: VAT 27188306 . BRN No: C12113656  
Cent Gaulettes Street , Mahebourg, Mauritius  
Tel: 5250-3666 . E-Mail: peeryunus@hotmail.com

CLIENT NAME:  
**B13 RESIDENCES LTD**

PROJECT NAME:  
**APARTMENT DEVELOPMENT AT PEREYBERE**

PROJECT REF.: **VMA** DRAWN BY: **YP - -**

DRAWING TITLE: **BLOCK C  
FIRST FLOOR PLAN [C5]**

DRWG. No.: **W 121** **P**

SCALE: **1:75** DATE: **21.11.22**