


APARTMENT B3

ROOM	AREA(M ²)
ENTRANCE LOBBY	9.40
LINEN/STORE	6.40
COMMON TOILET	5.80
KITCHEN/DINING/LIVING	48.40
MASTER BEDROOM	21.30
MASTER ENSUITE	6.40
BEDROOM 1	12.70
TOTAL CARPET AREA	110.40
TERRACE 1	13.80
APARTMENT FOOTPRINT	141.00

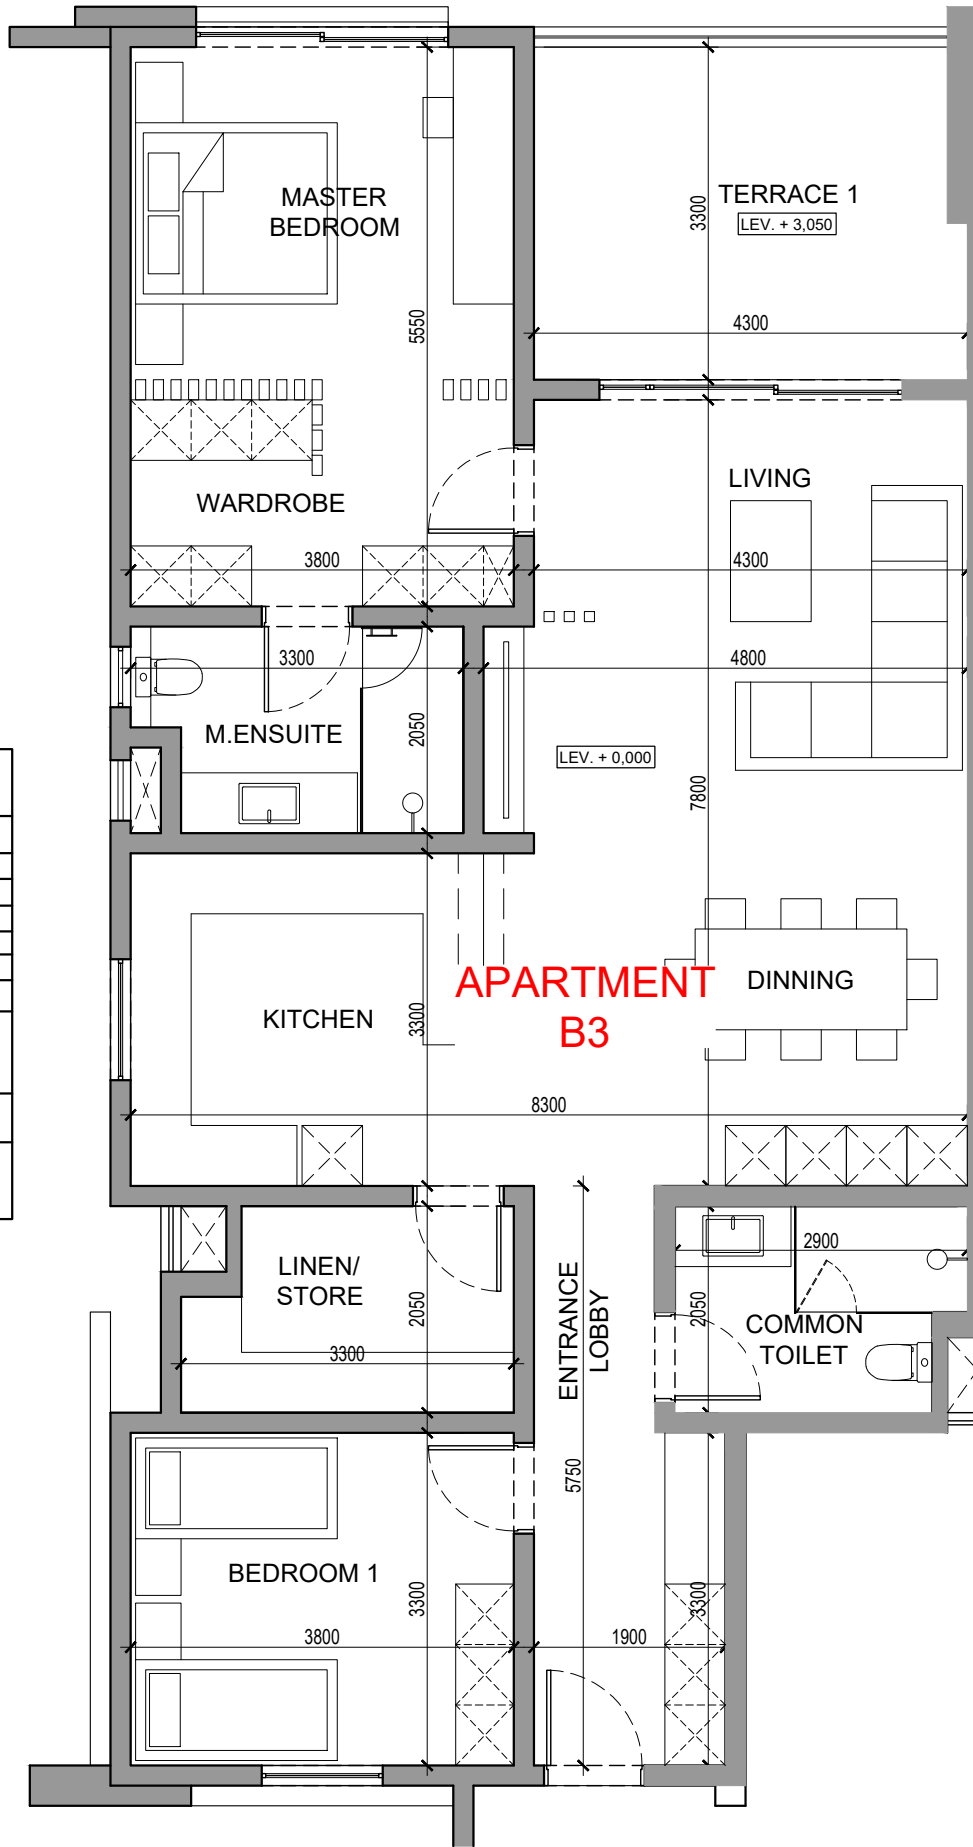

APARTMENT B3

NOTARY DRAWING

Yunus Peer Architect Limited

VAT No: VAT 27188306 . BRN No: C12113656
Cent Gaulettes Street, Mahebourg, Mauritius
Tel: 5250-3666 . E-Mail: peeryunus@hotmail.com

CLIENT NAME:
B13 RESIDENCES LTD

PROJECT NAME:
APARTMENT DEVELOPMENT AT PEREYBERE

PROJECT REF.: **VMA** DRAWN BY: **YP - -**

DRAWING TITLE: **BLOCK B
FIRST FLOOR PLAN [B3]**

DRWG. No.: **W 111** **P**

SCALE: **1:75** DATE: **09.01.23**